

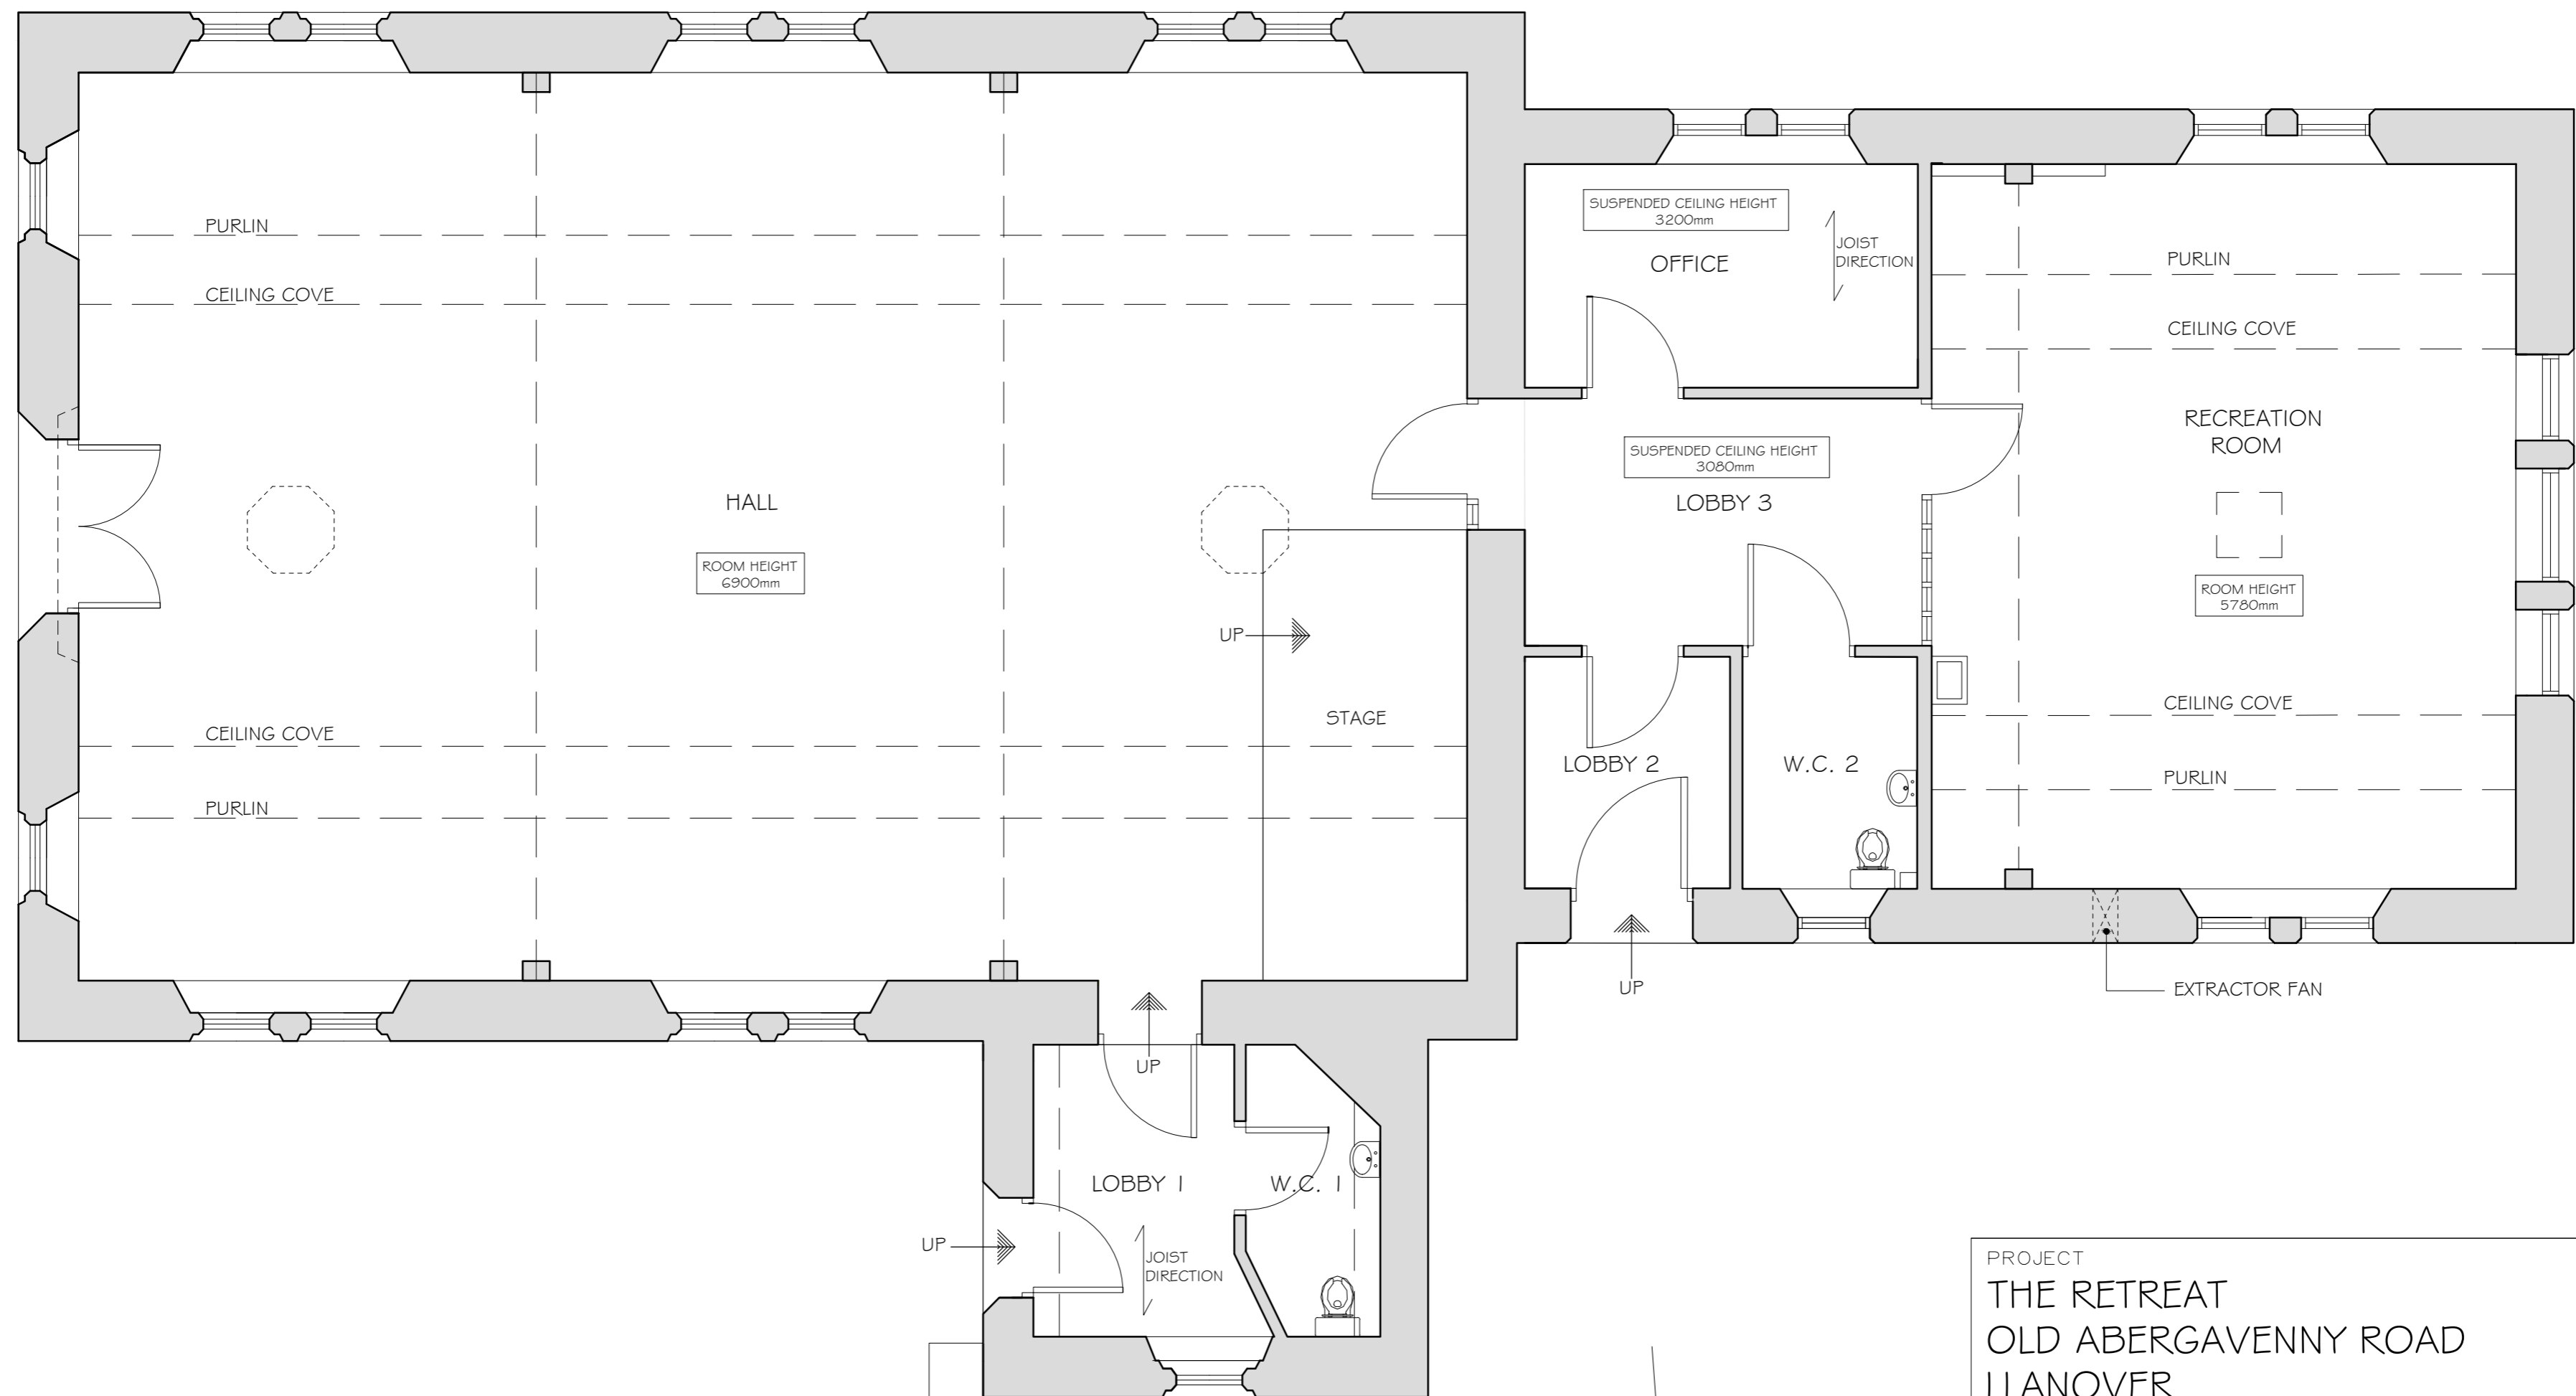


THIS DRAWING MUST NOT BE SCALED, FIGURED DIMENSIONS, LEVELS ETC. ONLY ARE TO BE USED. ANY INACCURACIES ETC. MUST BE NOTIFIED TO THE ARCHITECT. DETAIL DRAWINGS AND LARGER SCALE DRAWINGS TAKE PRECEDENCE OVER SMALLER SCALE DRAWINGS. ALL SURVEY DRAWINGS ARE A RECORD ONLY. A REPORT ON THE STRUCTURAL INTEGRITY OF THE PROPERTY SHALL NOT BE DEEMED TO HAVE BEEN INCLUDED IN SUCH SURVEYS.

THIS DRAWING IS COPYRIGHT.

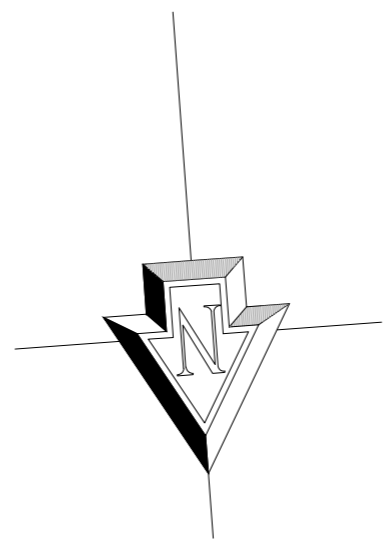

GROUND FLOOR PLAN

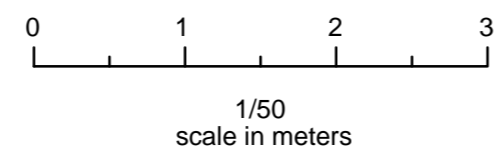

PROJECT THE RETREAT OLD ABERGAVENNY ROAD LLANOVER NP7 9EN	
DRAWING TITLE SURVEY - GROUND FLOOR PLAN	
SCALE 1:50 @ A2	DRAWING No. 1819 - 01
DATE MAY 2018	

**MORGAN & HOROWSKYJ**  
**ARCHITECTS**  
THE SCHOOL ROOM  
CASTLE STREET  
ABERGAVENNY  
MON. NP7 5EE  
(01873) 852465/855273  
FAX (01873) 859211